


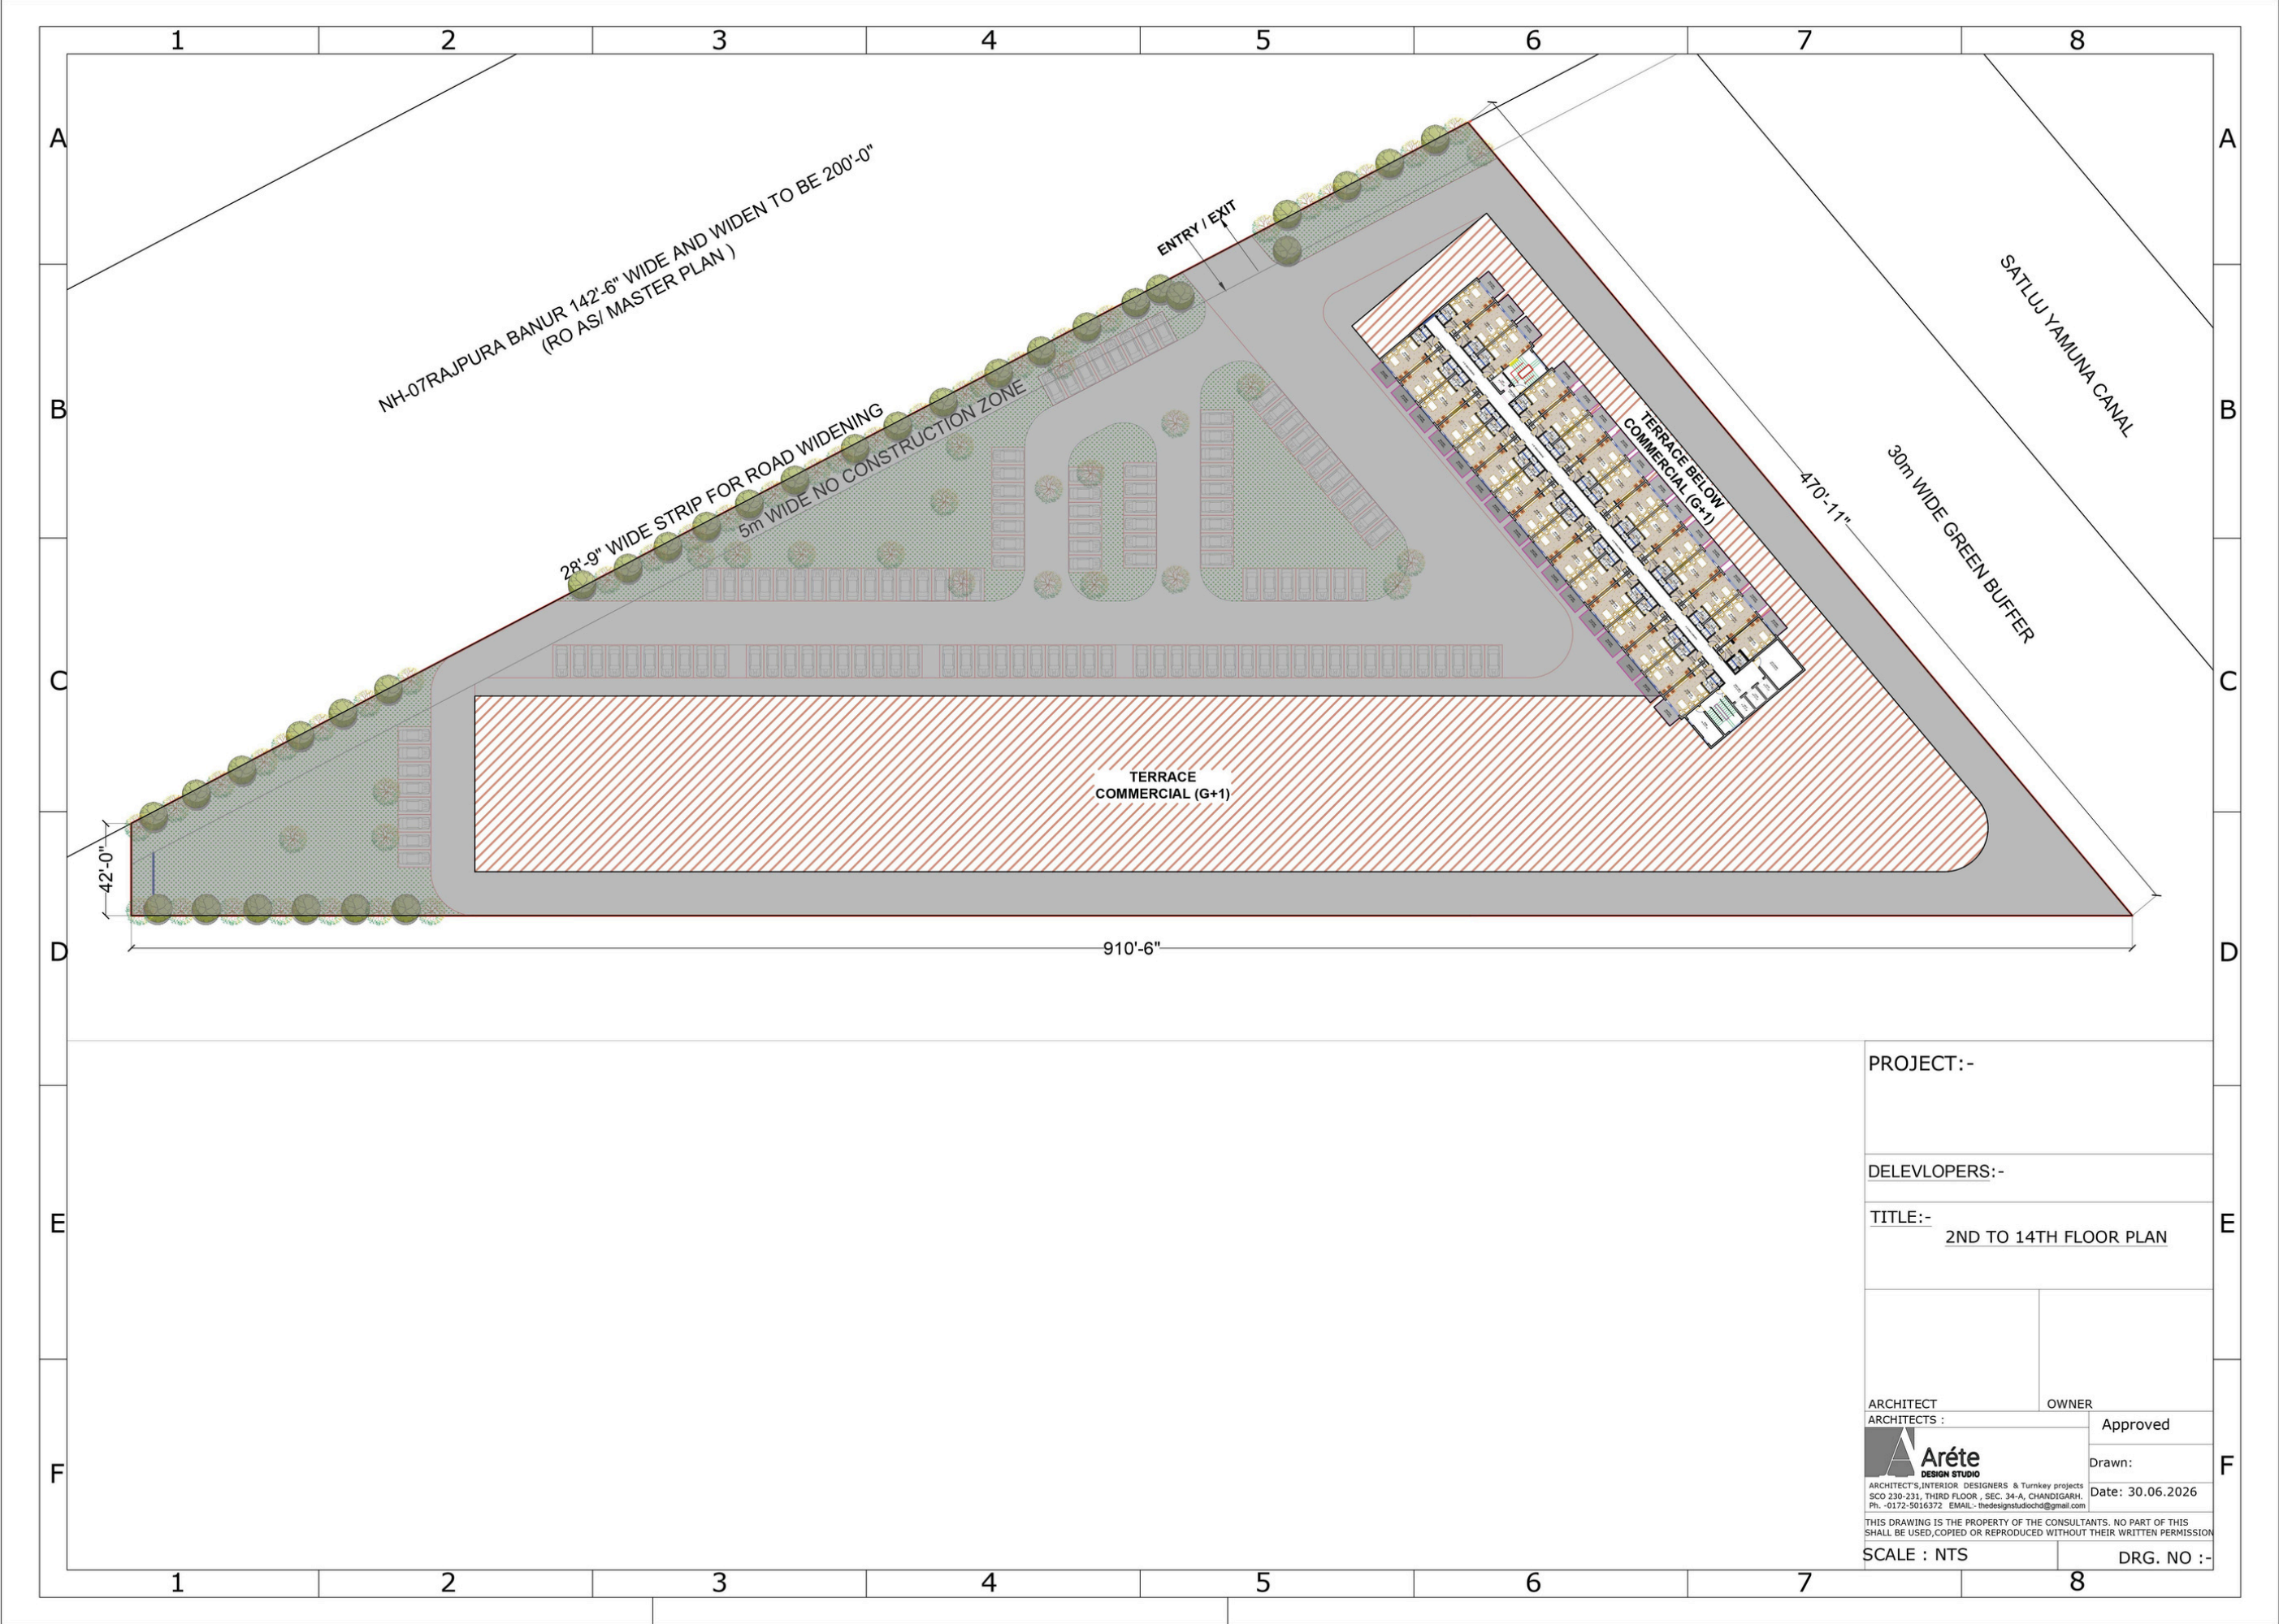

PROJECT:-	
DELEVLOPERS:-	
TITLE:- 2ND TO 14TH FLOOR PLAN	
ARCHITECT ARCHITECTS :	OWNER
Arête DESIGN STUDIO ARCHITECT'S,INTERIOR DESIGNERS & Turnkey projects SCO 230-231, THIRD FLOOR, SEC. 34-A, CHANDIGARH. Ph. -0172-5016372 EMAIL:- thedesignstudiochd@gmail.com THIS DRAWING IS THE PROPERTY OF THE CONSULTANTS. NO PART OF THIS SHALL BE USED,COPIED OR REPRODUCED WITHOUT THEIR WRITTEN PERMISSION	Approved
	Drawn:
	Date: 30.06.2026
SCALE : NTS	DRG. NO :-